


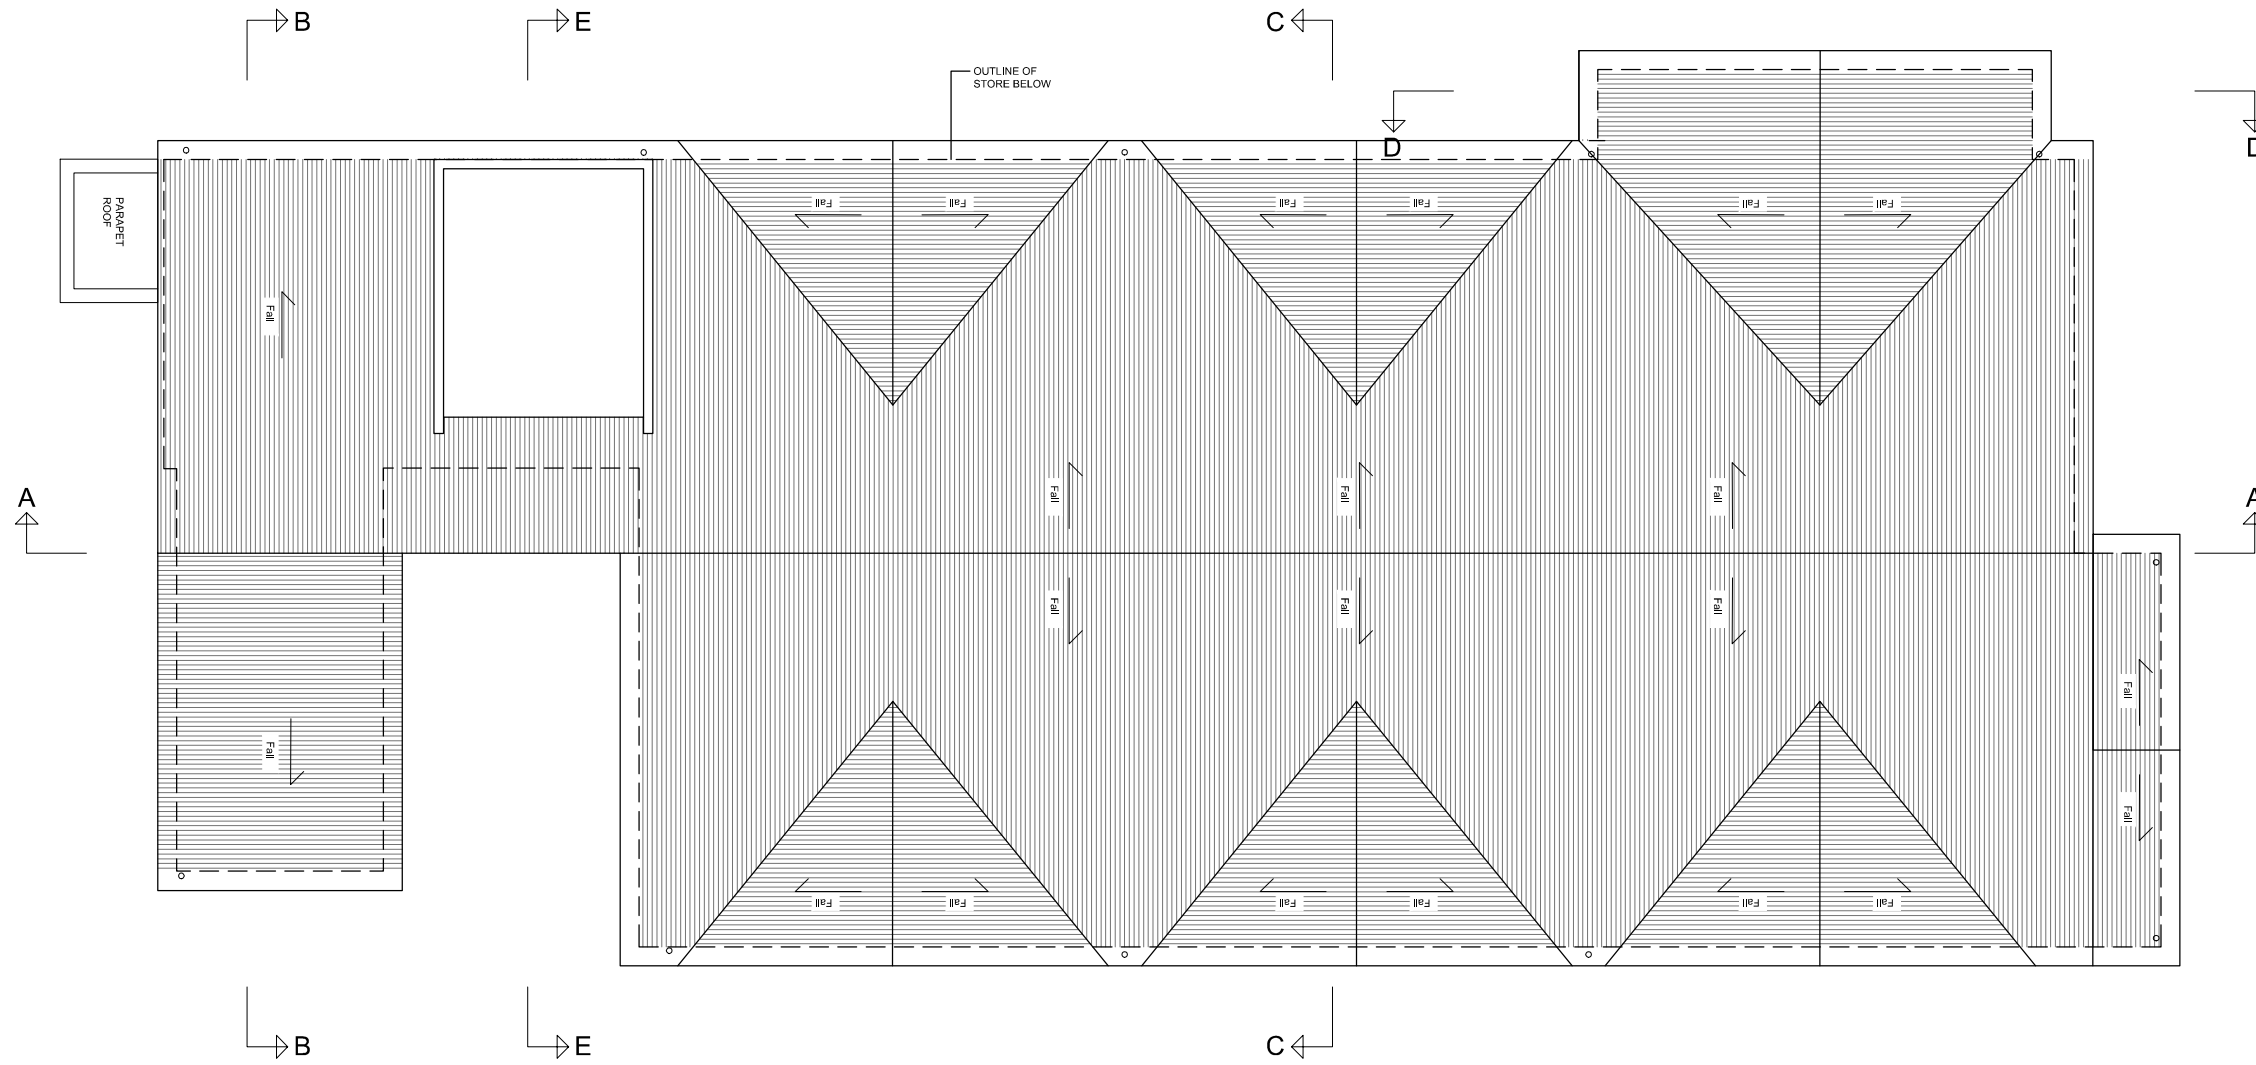

clients logo



DRAFT

-	09.11.18	FOR REVIEW & COMMENT	EC
REV	DATE	DESCRIPTION	BY

IN CASE OF DOUBT OR DISCREPANCIES PLEASE REFER TO ARCHITECT FOR INSTRUCTIONS.
 THIS DRAWING SHOULD NOT BE SCALED.
 THIS DRAWING IS COPYRIGHT.

01. DESIGN	04. PRODUCTION INFORMATION	07. CONSTRUCTION
02. DESIGN CONCLUSION	05. BUILDING REGULATIONS	08. FINAL CONSTRUCTION
03. PLANNING	06. TENDER	09. SPARE

DRAWING STATUS :

03. PLANNING

01. PRELIMINARY	02. FOR COMMENT	03. FOR APPROVAL
-----------------	-----------------	------------------

OTHER :

03. FOR APPROVAL

PROJECT :

**PROPOSED DEVELOPMENT FOR
 LIDL UK GmbH AT
 MOTTINGHAM**

DRAWING TITLE :

PROPOSED ROOF PLAN



4th Floor, Greyfriars House
 Greyfriars Road,
 Cardiff CF10 3AL

Tel: 029 2055 8900 Fax: 029 2039 9592
www.boyesrees.co.uk

Registered office: As above Reg No. 295 1683 (England & Wales)

DATE : 31.10.2014 SCALE : 1:200 @ A3

JOB NO. : 4974 DRAWN BY : WW

DWG NO. : 4974 AL 08 REV : -

CAD REFERENCE: C:\Users\scatane\Desktop\MOTTINGHAM\Proposed Roof Plan 4974 AL 08.dwg