


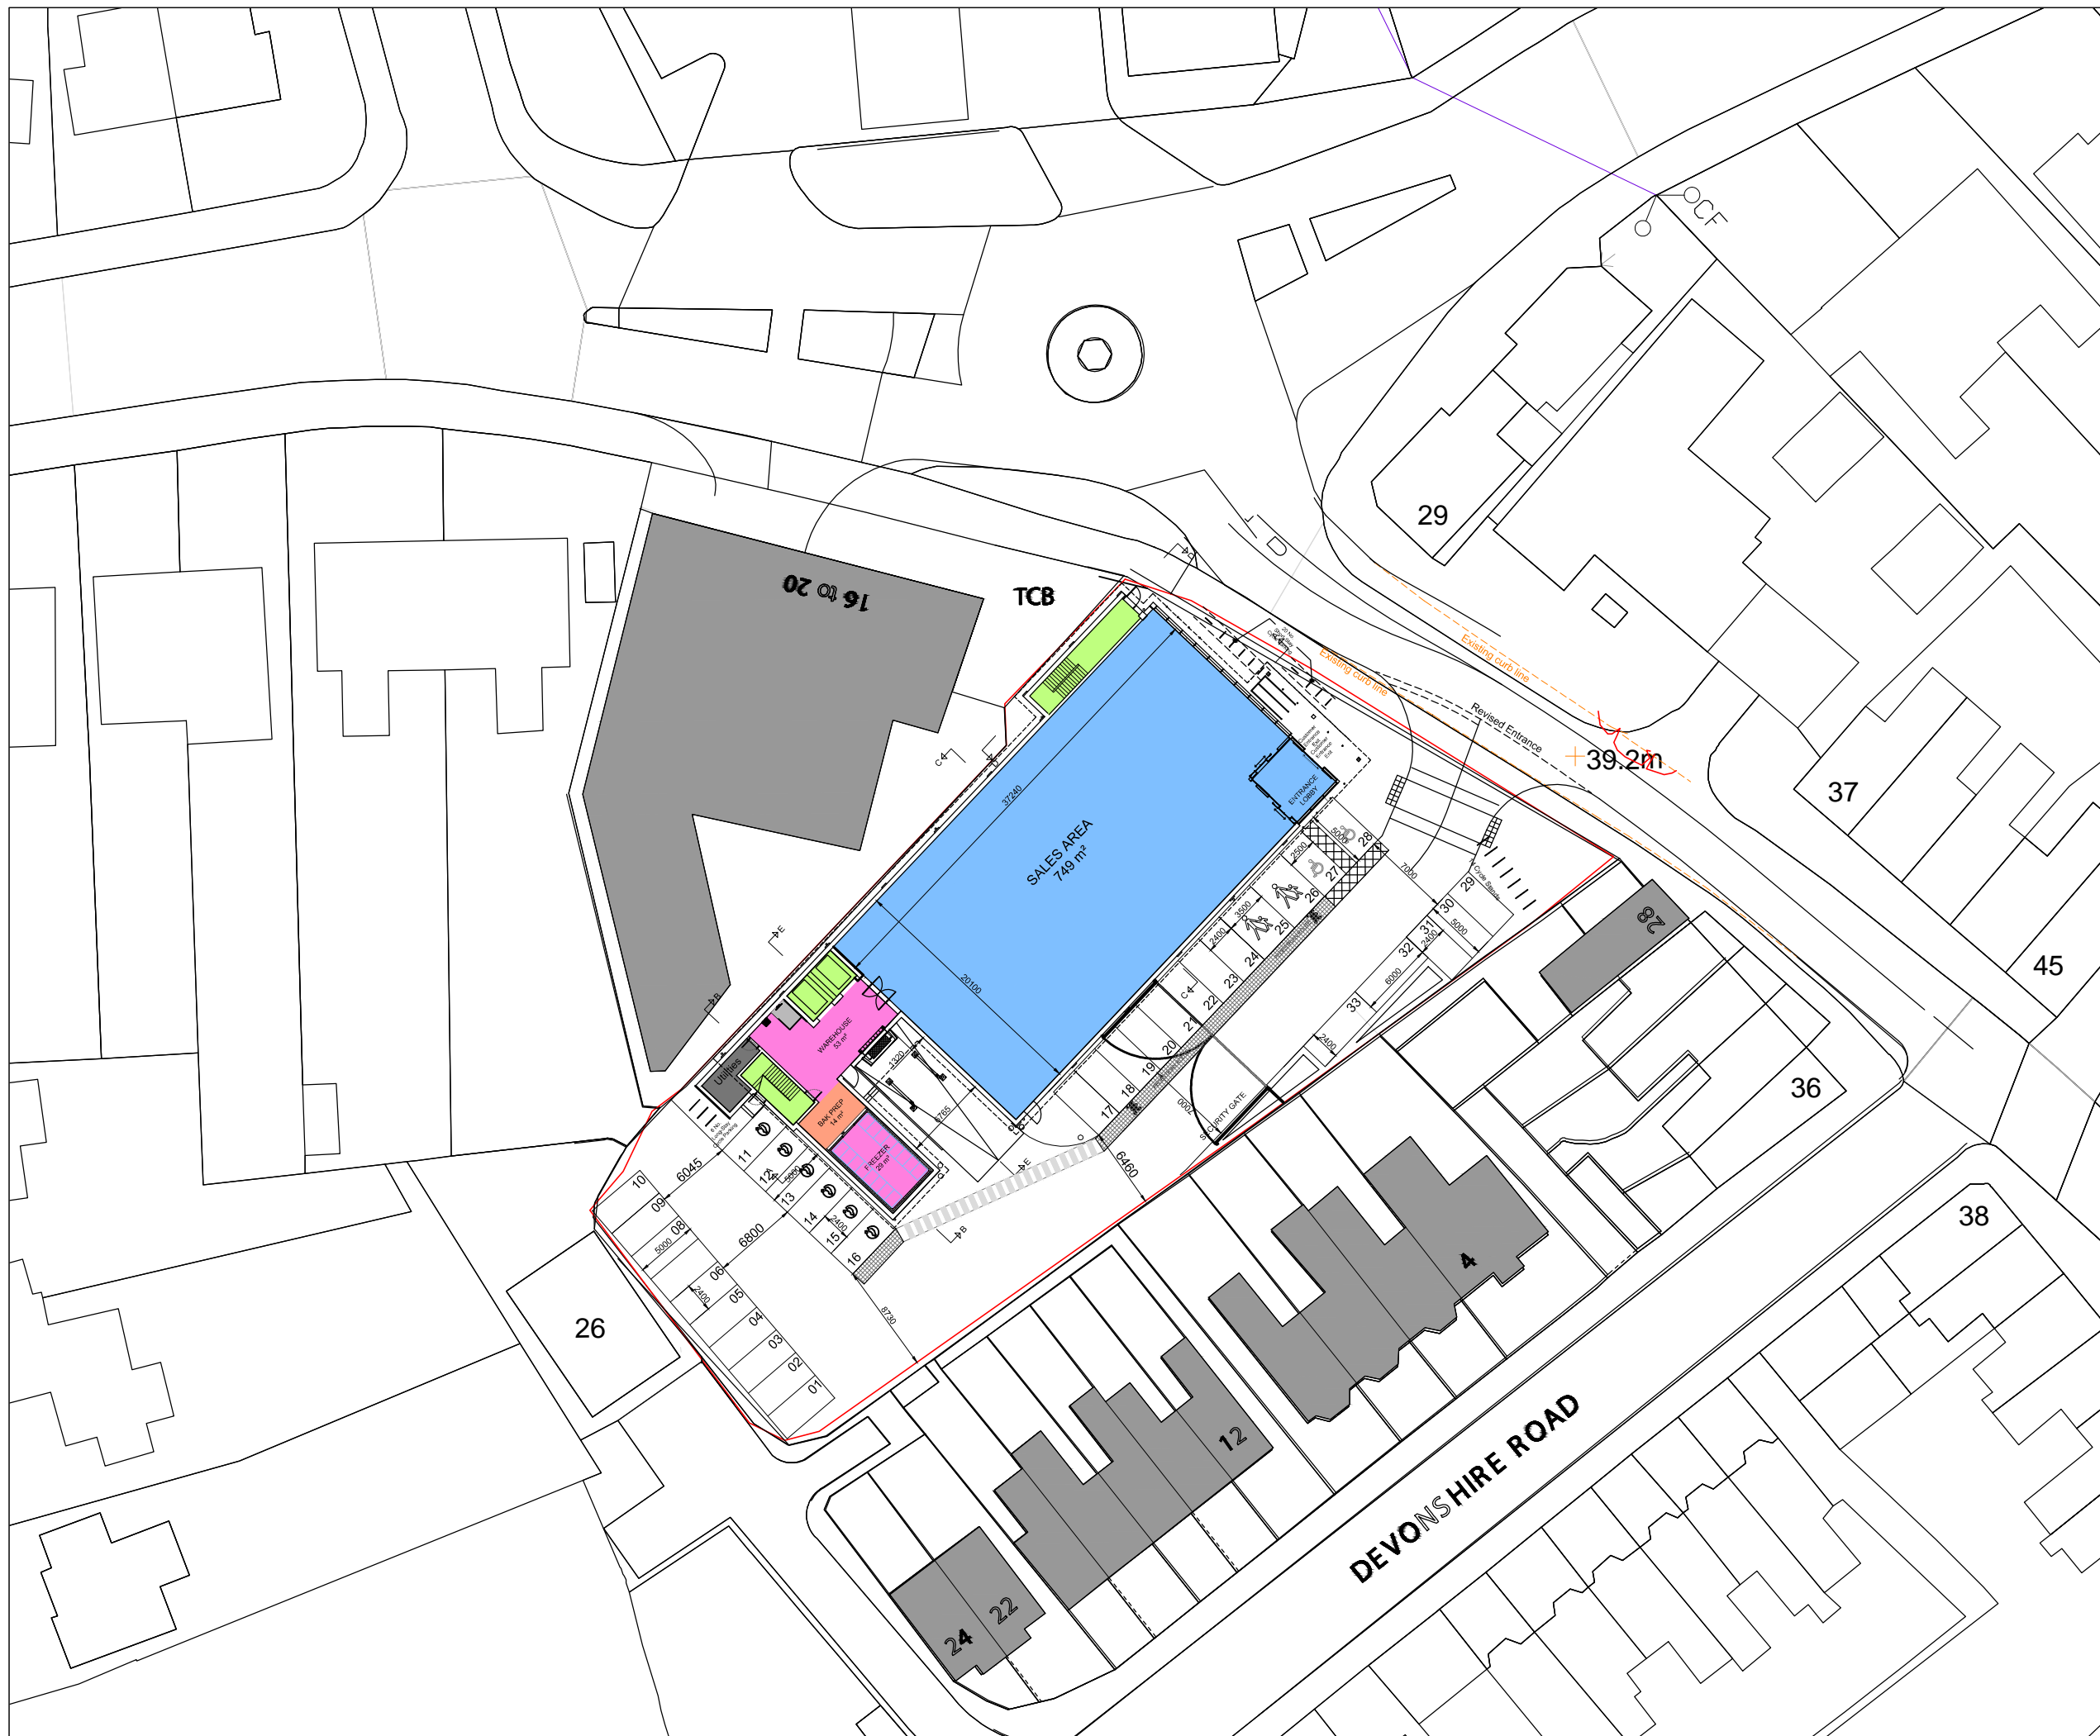

clients logo



DRAFT

REV	DATE	DESCRIPTION	BY
-	09.11.18	FOR REVIEW & COMMENT	EC

IN CASE OF DOUBT OR DISCREPANCIES PLEASE REFER TO ARCHITECT FOR INSTRUCTIONS.
THIS DRAWING SHOULD NOT BE SCALED.
THIS DRAWING IS COPYRIGHT.

01. DESIGN	04. PRODUCTION INFORMATION	07. CONSTRUCTION
02. DESIGN CONCLUSION	05. BUILDING REGULATIONS	08. FINAL CONSTRUCTION
03. PLANNING	06. TENDER	09. SPARE

DRAWING STATUS :

03. PLANNING

01. PRELIMINARY	02. FOR COMMENT	03. FOR APPROVAL
-----------------	-----------------	------------------

OTHER :

03. FOR APPROVAL

PROJECT :
**PROPOSED DEVELOPMENT FOR
LIDL UK GmbH AT
MOTTINGHAM**

DRAWING TITLE :
PROPOSED SITE PLAN

boyesrees architects

4th Floor, Greyfriars House
Greyfriars Road,
Cardiff CF10 3AL

Tel: 029 2055 8900 Fax: 029 2039 9592
www.boyesrees.co.uk

Registered office. As above Reg No. 295 1883 (England & Wales)

DATE : 29.10.2015 SCALE : 1:500 @ A3

JOB NO. : 4974 DRAWN BY : ADT

DWG NO. : 4974 AL 01 REV : -

CAD REFERENCE: C:\Users\ecatlanel\Desktop\MOTTINGHAM\Proposed Site Plan 4974 AL 01 rev 2.dwg