



clients logo

AREA SCHEDULE

SITE AREA: 2550 m²
(based on Topo boundary line)

GROUND FLOOR

Sales Area:	749 m ²
Direct Delivery (Warehouse):	53 m ²
Stairs and Lifts:	57 m ²
Freezer:	29 m ²
Bakery Prep:	14 m ²
Utilities:	12 m ²
Internal Walls:	19 m ²

TOTAL STORE GF G.I.A.: 933 m²
(including internal walls)

FIRST FLOOR

Warehouse:	282 m ²
Circulation:	64 m ²
Stairs and Lifts:	53 m ²
Welfare Area:	41 m ²
Internal Walls:	10 m ²

TOTAL STORE FF G.I.A.: 446 m²
(including internal walls)

TOTAL AREA FOR LIDL STORE: 1379 m²

LIDL PARKING	
Standard Parking:	29 Spaces
Disabled Parking:	2 Spaces
Parent & Child Parking:	2 Spaces
Total Parking for Store:	33 Spaces
CYCLE PARKING:	26 Spaces

DRAFT

-	09.11.18	FOR REVIEW & COMMENT	EC
REV	DATE	DESCRIPTION	BY

IN CASE OF DOUBT OR DISCREPANCIES PLEASE REFER TO ARCHITECT FOR INSTRUCTIONS.
THIS DRAWING SHOULD NOT BE SCALED.
THIS DRAWING IS COPYRIGHT.

01. DESIGN	04. PRODUCTION INFORMATION	07. CONSTRUCTION
02. DESIGN CONCLUSION	05. BUILDING REGULATIONS	08. FINAL CONSTRUCTION
03. PLANNING	06. TENDER	09. SPARE

DRAWING STATUS :

03. PLANNING

01. PRELIMINARY	02. FOR COMMENT	03. FOR APPROVAL
-----------------	-----------------	------------------

OTHER :

03. FOR APPROVAL

PROJECT :

PROPOSED DEVELOPMENT FOR LIDL UK GmbH AT NOTTINGHAM

DRAWING TITLE :

PROPOSED FLOOR PLANS



4th Floor, Greyfriars House
Greyfriars Road,
Cardiff CF10 3AL

Tel: 029 2055 8900 Fax: 029 2039 9592
www.boyesrees.co.uk

Registered office: As above Reg No. 295 1683 (England & Wales)


DATE : 31.10.2014 SCALE : 1:250 @ A3

JOB NO. : 4974 DRAWN BY : ADT

DWG NO. : 4974 AL 02 REV : -

CAD REFERENCE: C:\Users\ecatlane\Desktop\MOTTINGHAM\Proposed Store Plan 4974 AL 02.dwg

PROPOSED FIRST FLOOR
SCALE 1:250

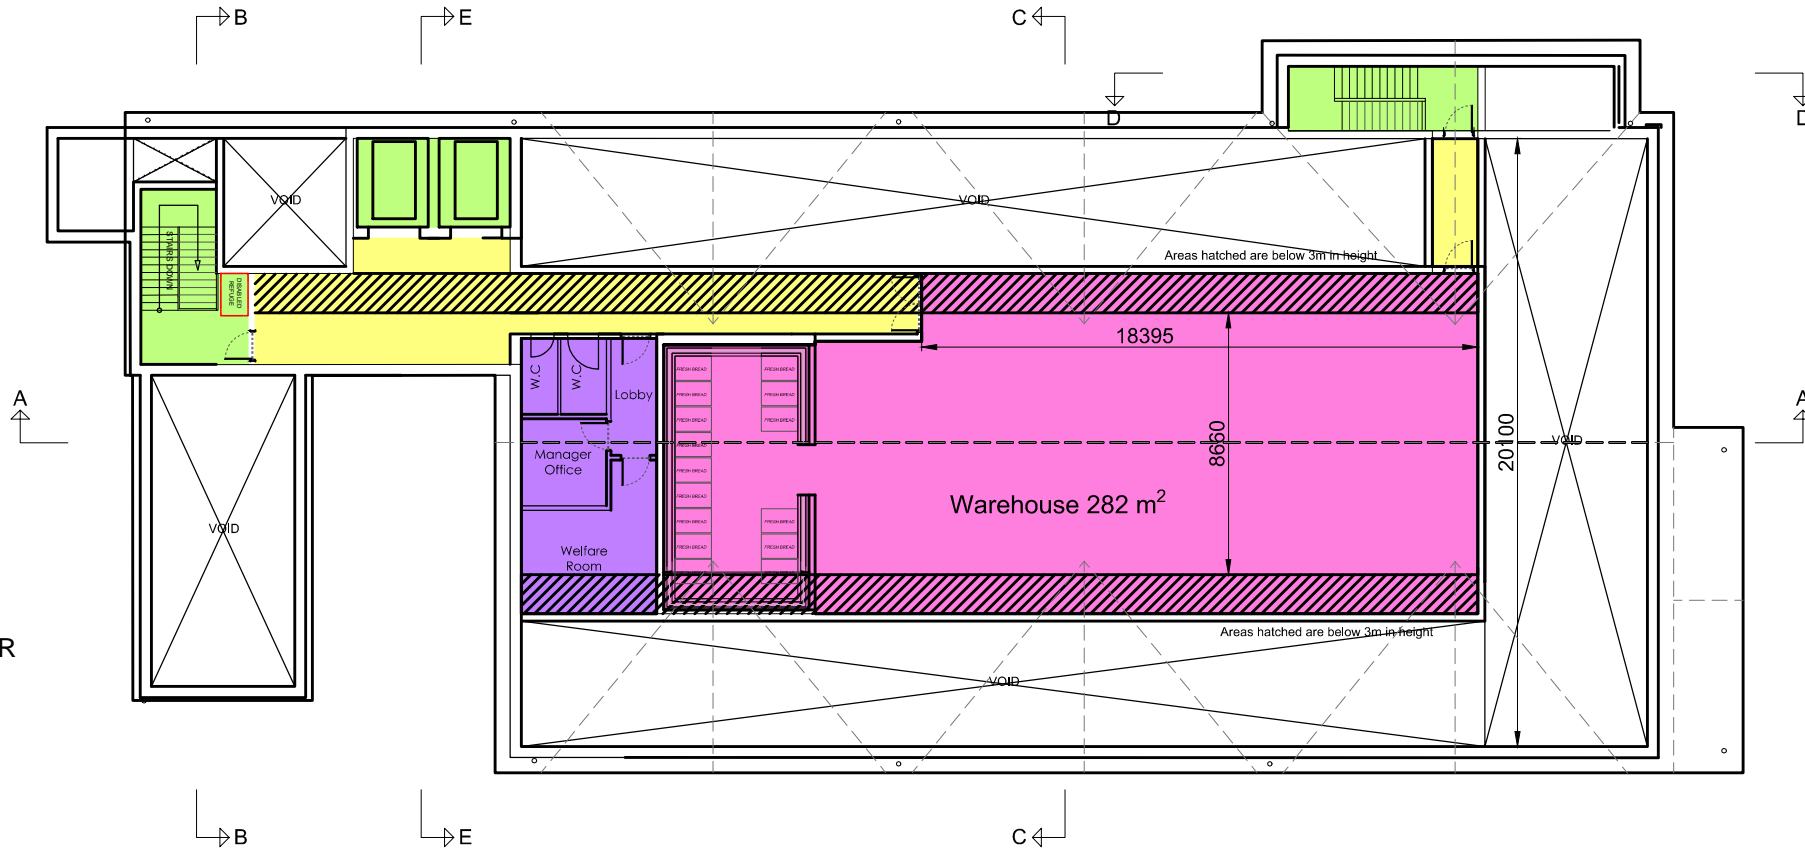

PROPOSED GROUND FLOOR
SCALE 1:250

